

**SCDHEC OFFICE OF OCEAN AND COASTAL RESOURCE MANAGEMENT
PERMIT APPLICATION PUBLIC NOTICE**

February 2, 2007

Permit Number: OCRM-06-389-M
Permit ID: 56778

The SCDHEC Office of Ocean and Coastal Resource Management has received an application for a permit for the alteration of a critical area. This application was submitted pursuant to the Coastal Zone Management Act (Act 123) of the 1977 South Carolina General Assembly. The application, in brief, is described as follows:

APPLICANT: Edward L. Addison
C/O Sea Island Constructors
4061 Tom Point Road
Yonges Island, SC 29449

LOCATION: On and adjacent to Bailey Creek at Lot 12, Glasgow Island Drive, Bailey Island
Subdivision, Edisto Island, Charleston County, South Carolina.
TMS#: 013-00-00-045.

WORK: The work as proposed and shown on the attached plans consists of constructing an erosion control device. Specifically, the applicant proposed to construct 5' wide by 4' high by 357' long riprap revetment along an eroding shoreline. The purpose of the proposed activity is for erosion control.

This public notice is being distributed to all known interested persons and agencies to assist in developing facts on which a decision by OCRM can be based. Comments concerning the proposed work should be submitted in writing, setting forth sufficient detail to furnish a clear understanding of the reasons for support or opposition.


The decision to issue or deny a permit will be based on the individual merits of the application, the policies specified in the South Carolina Coastal Zone Management Act, and the considerations outlined in the State of South Carolina Coastal Zone Management Program. Interested parties who wish to be notified of final permit action must notify OCRM in writing of this request.

To assure review by OCRM, comments regarding this application must be received by OCRM on or before February 17, 2007. For further information please contact the project manager for this activity, Fred Mallett at 843-747-4323 ext. 119.

PLEASE REPLY TO:

SCDHEC OFFICE OF OCEAN AND COASTAL RESOURCE MANAGEMENT
1362 McMillan Avenue, Suite 400
Charleston, South Carolina 29405

Please refer to P/N# OCRM-07-389-M

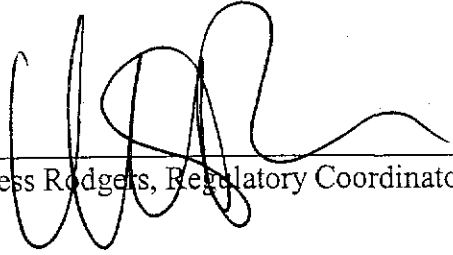

Tess Rodgers, Regulatory Coordinator

NUMBER	DIRECTION	DISTANCE
L1	N 61°12'23" E	39.08'
L2	N 65°30'04" E	46.25'
L3	N 52°24'57" E	28.17'
L4	N 55°23'16" E	31.54'
L5	N 86°10'24" E	16.22'
L6	N 41°45'20" E	15.08'
L7	N 25°03'27" E	11.42'
L8	N 67°42'27" E	41.33'
L9	N 48°42'54" E	67.64'
L10	N 70°01'24" E	21.33'
L11	S 27°58'11" W	10.75'
L12	N 43°37'49" E	34.46'

BAILEY CREEK

LOW WATER MARK

357' OF PROPOSED RIP-RAP
ALONG CRITICAL LINE

CRITICAL LINE

HIGH WATER MARK
THE PROPERTY LINE
(LINES 1-12)

LOT 12

LOT 13

LOT 11

N 04°25'44" E 569.40'


S 12°16'47" E 613.94'

S 86°33'02" W
44.23'


S 63°06'42" W
236.42'

GLASGOW ISLAND LANE 100' R/W

DELTA = 23°26'20"
CH = S 74°49'52" W
T = 114.09 FT
R = 550.00 FT
L = 225.00 FT
CL = 223.43 FT

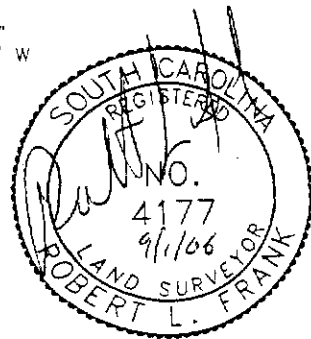

GRAPHIC SCALE

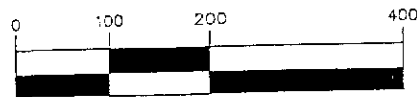


(IN FEET)

1 inch = 200 ft.


ADJOINING PROPERTY OWNERS:

1. KRG INVESTMENTS, LLC (LOT 11)
2. WILBUR AND SHEILA PREZZANO (LOT 13)

APPLICATION BY: EDWARD ADDISON	LOCATION PROPOSED RIP-RAP AT LOT 12 - BAILEY ISLAND EDISTO ISLAND CHARLESTON COUNTY SOUTH CAROLINA	SHT. NAME FULL PLAN VIEW	SHT. NO. 4 OF 5
ADDRESS: LOT 12 - BAILEY ISLAND			
DATE: SEPTEMBER 1, 2006			
REVISED: OCRM-06-389-M			

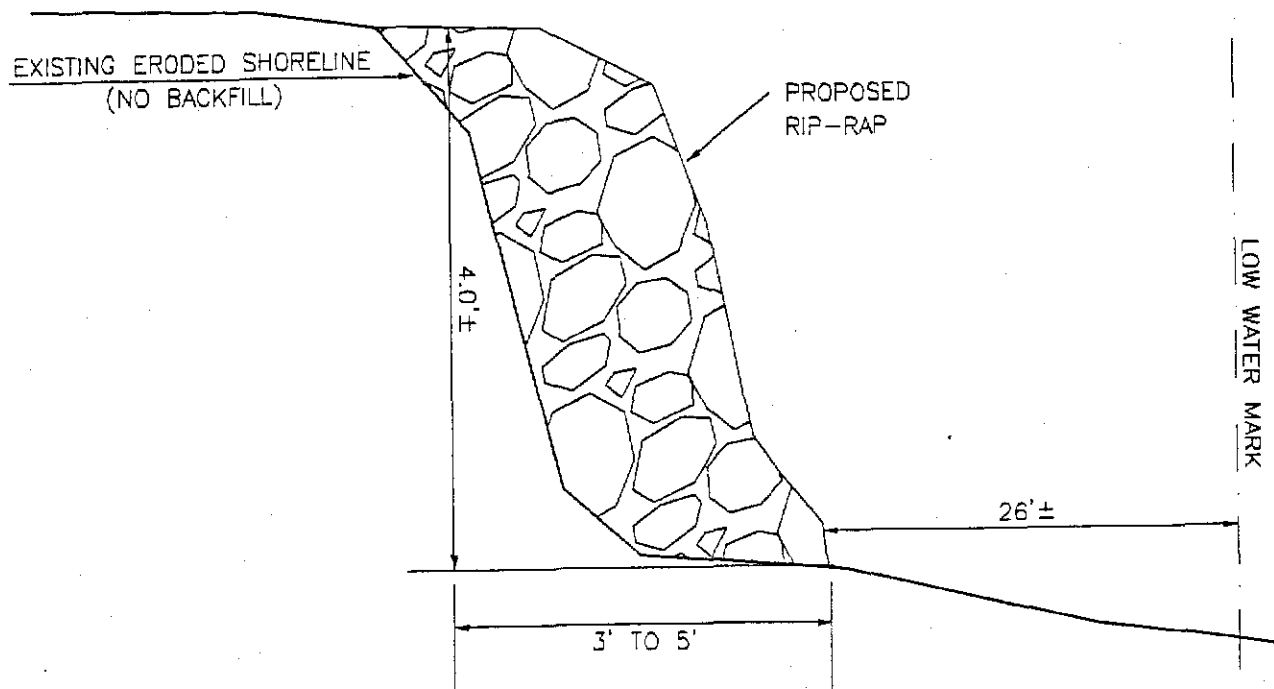


RIP-RAP DETAIL (NOT TO SCALE)

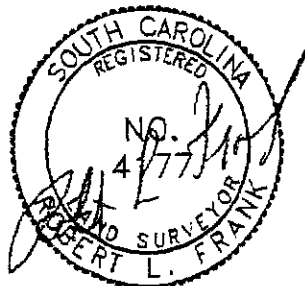

ADJOINING PROPERTY OWNERS:

1. KRG INVESTMENTS, LLC (LOT 11)
2. WILBUR AND SHEILA PREZZANO (LOT 13)

APPLICATION BY: EDWARD ADDISON	LOCATION PROPOSED RIP-RAP AT LOT 12 - BAILEY ISLAND EDISTO ISLAND CHARLESTON COUNTY SOUTH CAROLINA	SHT. NAME PROFILE OCRM-06-389-M	SHT. NO. 5 OF 5
ADDRESS: LOT 12 - BAILEY ISLAND			
DATE: SEPTEMBER 1, 2006			
REVISED: JANUARY 30, 2007			

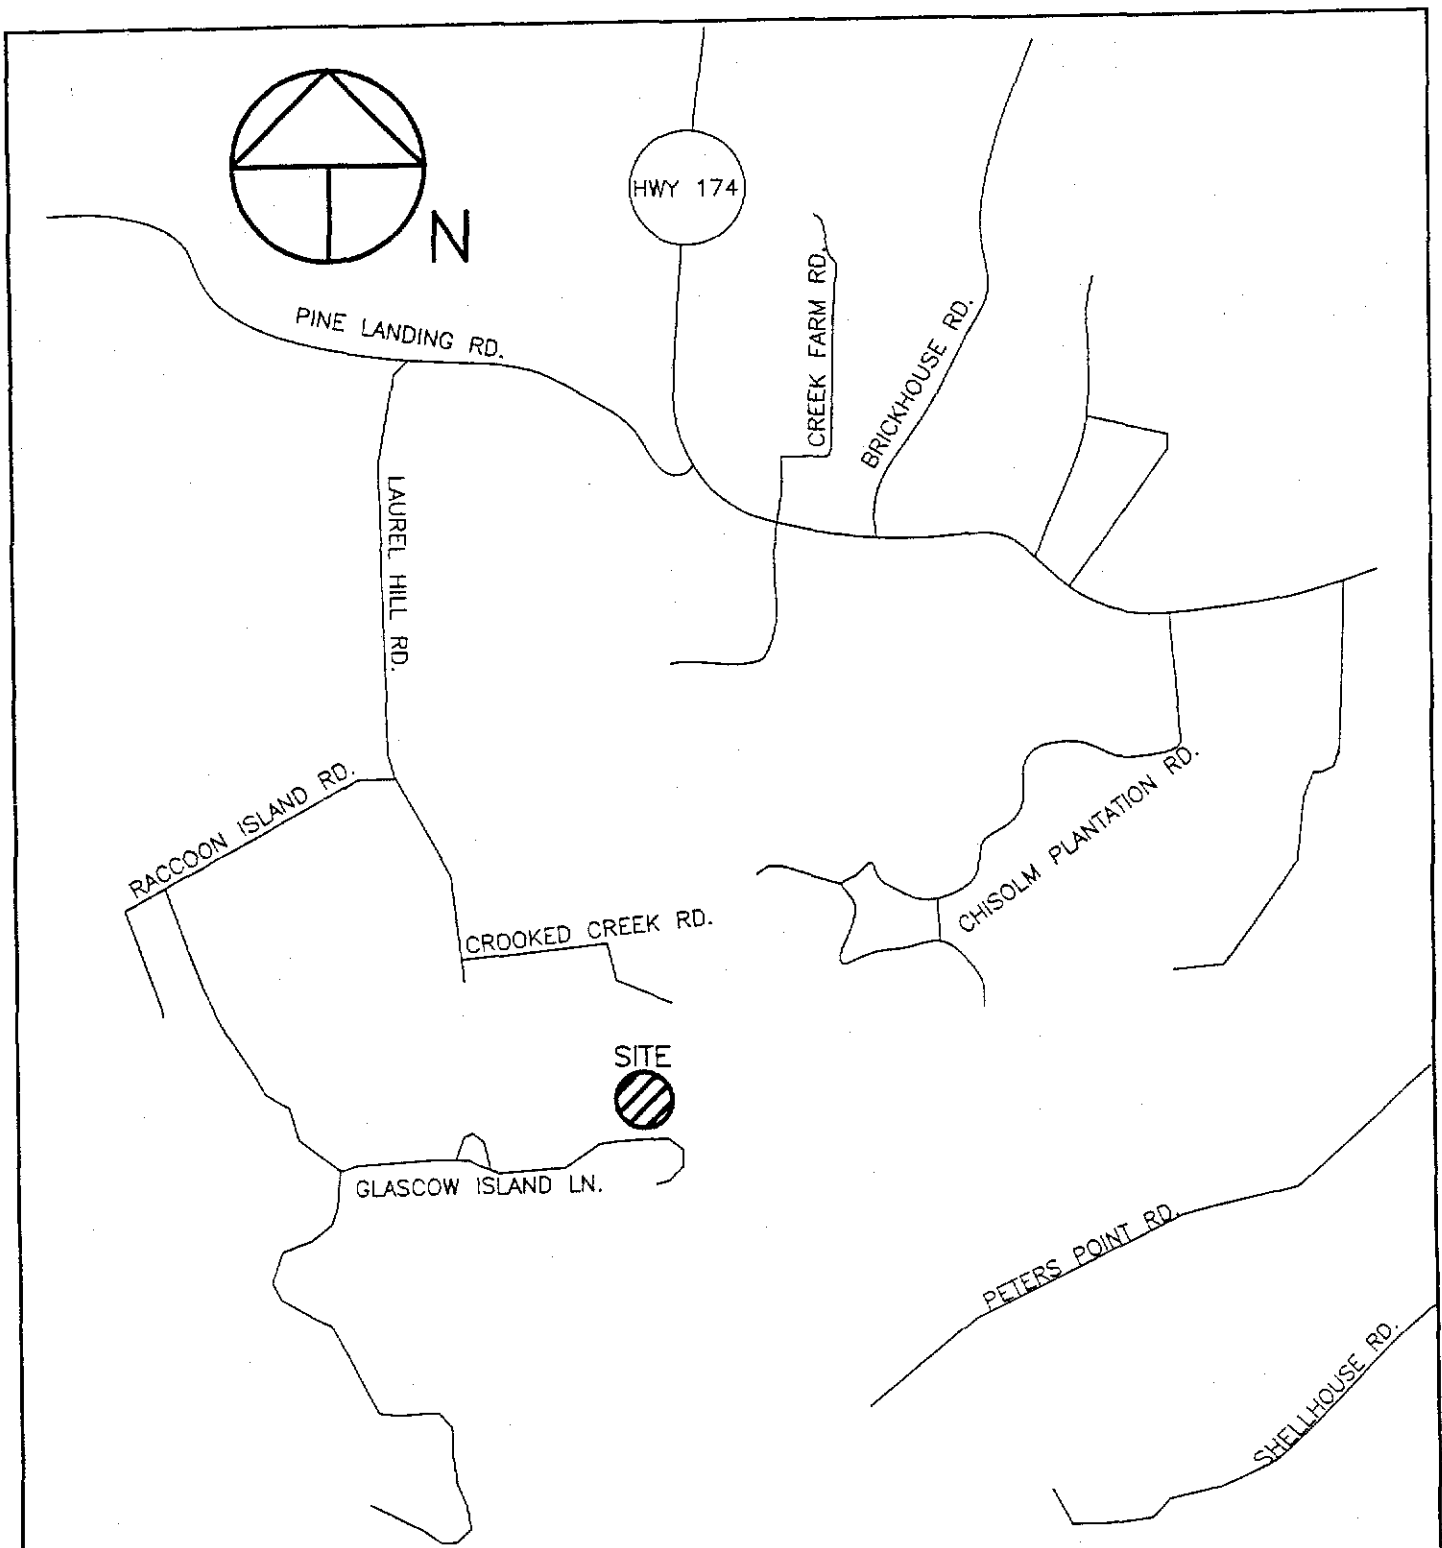

ADJOINING PROPERTY OWNERS:

1. KRG INVESTMENTS, LLC (LOT 11)
2. WILBUR AND SHEILA PREZZANO (LOT 13)

APPLICATION BY:
EDWARD ADDISON

ADDRESS: LOT 12 -- BAILEY ISLAND

DATE: SEPTEMBER 1, 2006

REVISED: OCRM-06-389-M

LOCATION

PROPOSED RIP-RAP
AT LOT 12 -- BAILEY ISLAND
EDISTO ISLAND
CHARLESTON COUNTY
SOUTH CAROLINA

SHT. NAME

LOCATION
MAP

SHT. NO.

2 OF 5